


DesignTM

3224 NW 61st
Seattle WA 98107

206-310-8162
designtm@comcast.net

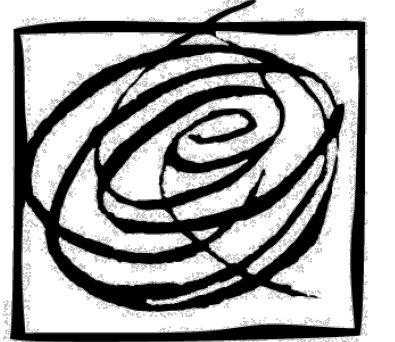

DEERING
DESIGN
STUDIO

Crouch- Maupin Residence

1141 Viewland Way
Edmonds, WA 98020

FLOOR PLANS


project mdCM
date 3 SEP 2019
scale AS SHOWN
when sheet size = 24 x 36
version SD v.6.5
Preliminary
Pricing Set
revisions

SHEET

A2.1


FLOOR PLAN KEY

NEW
EXISTING

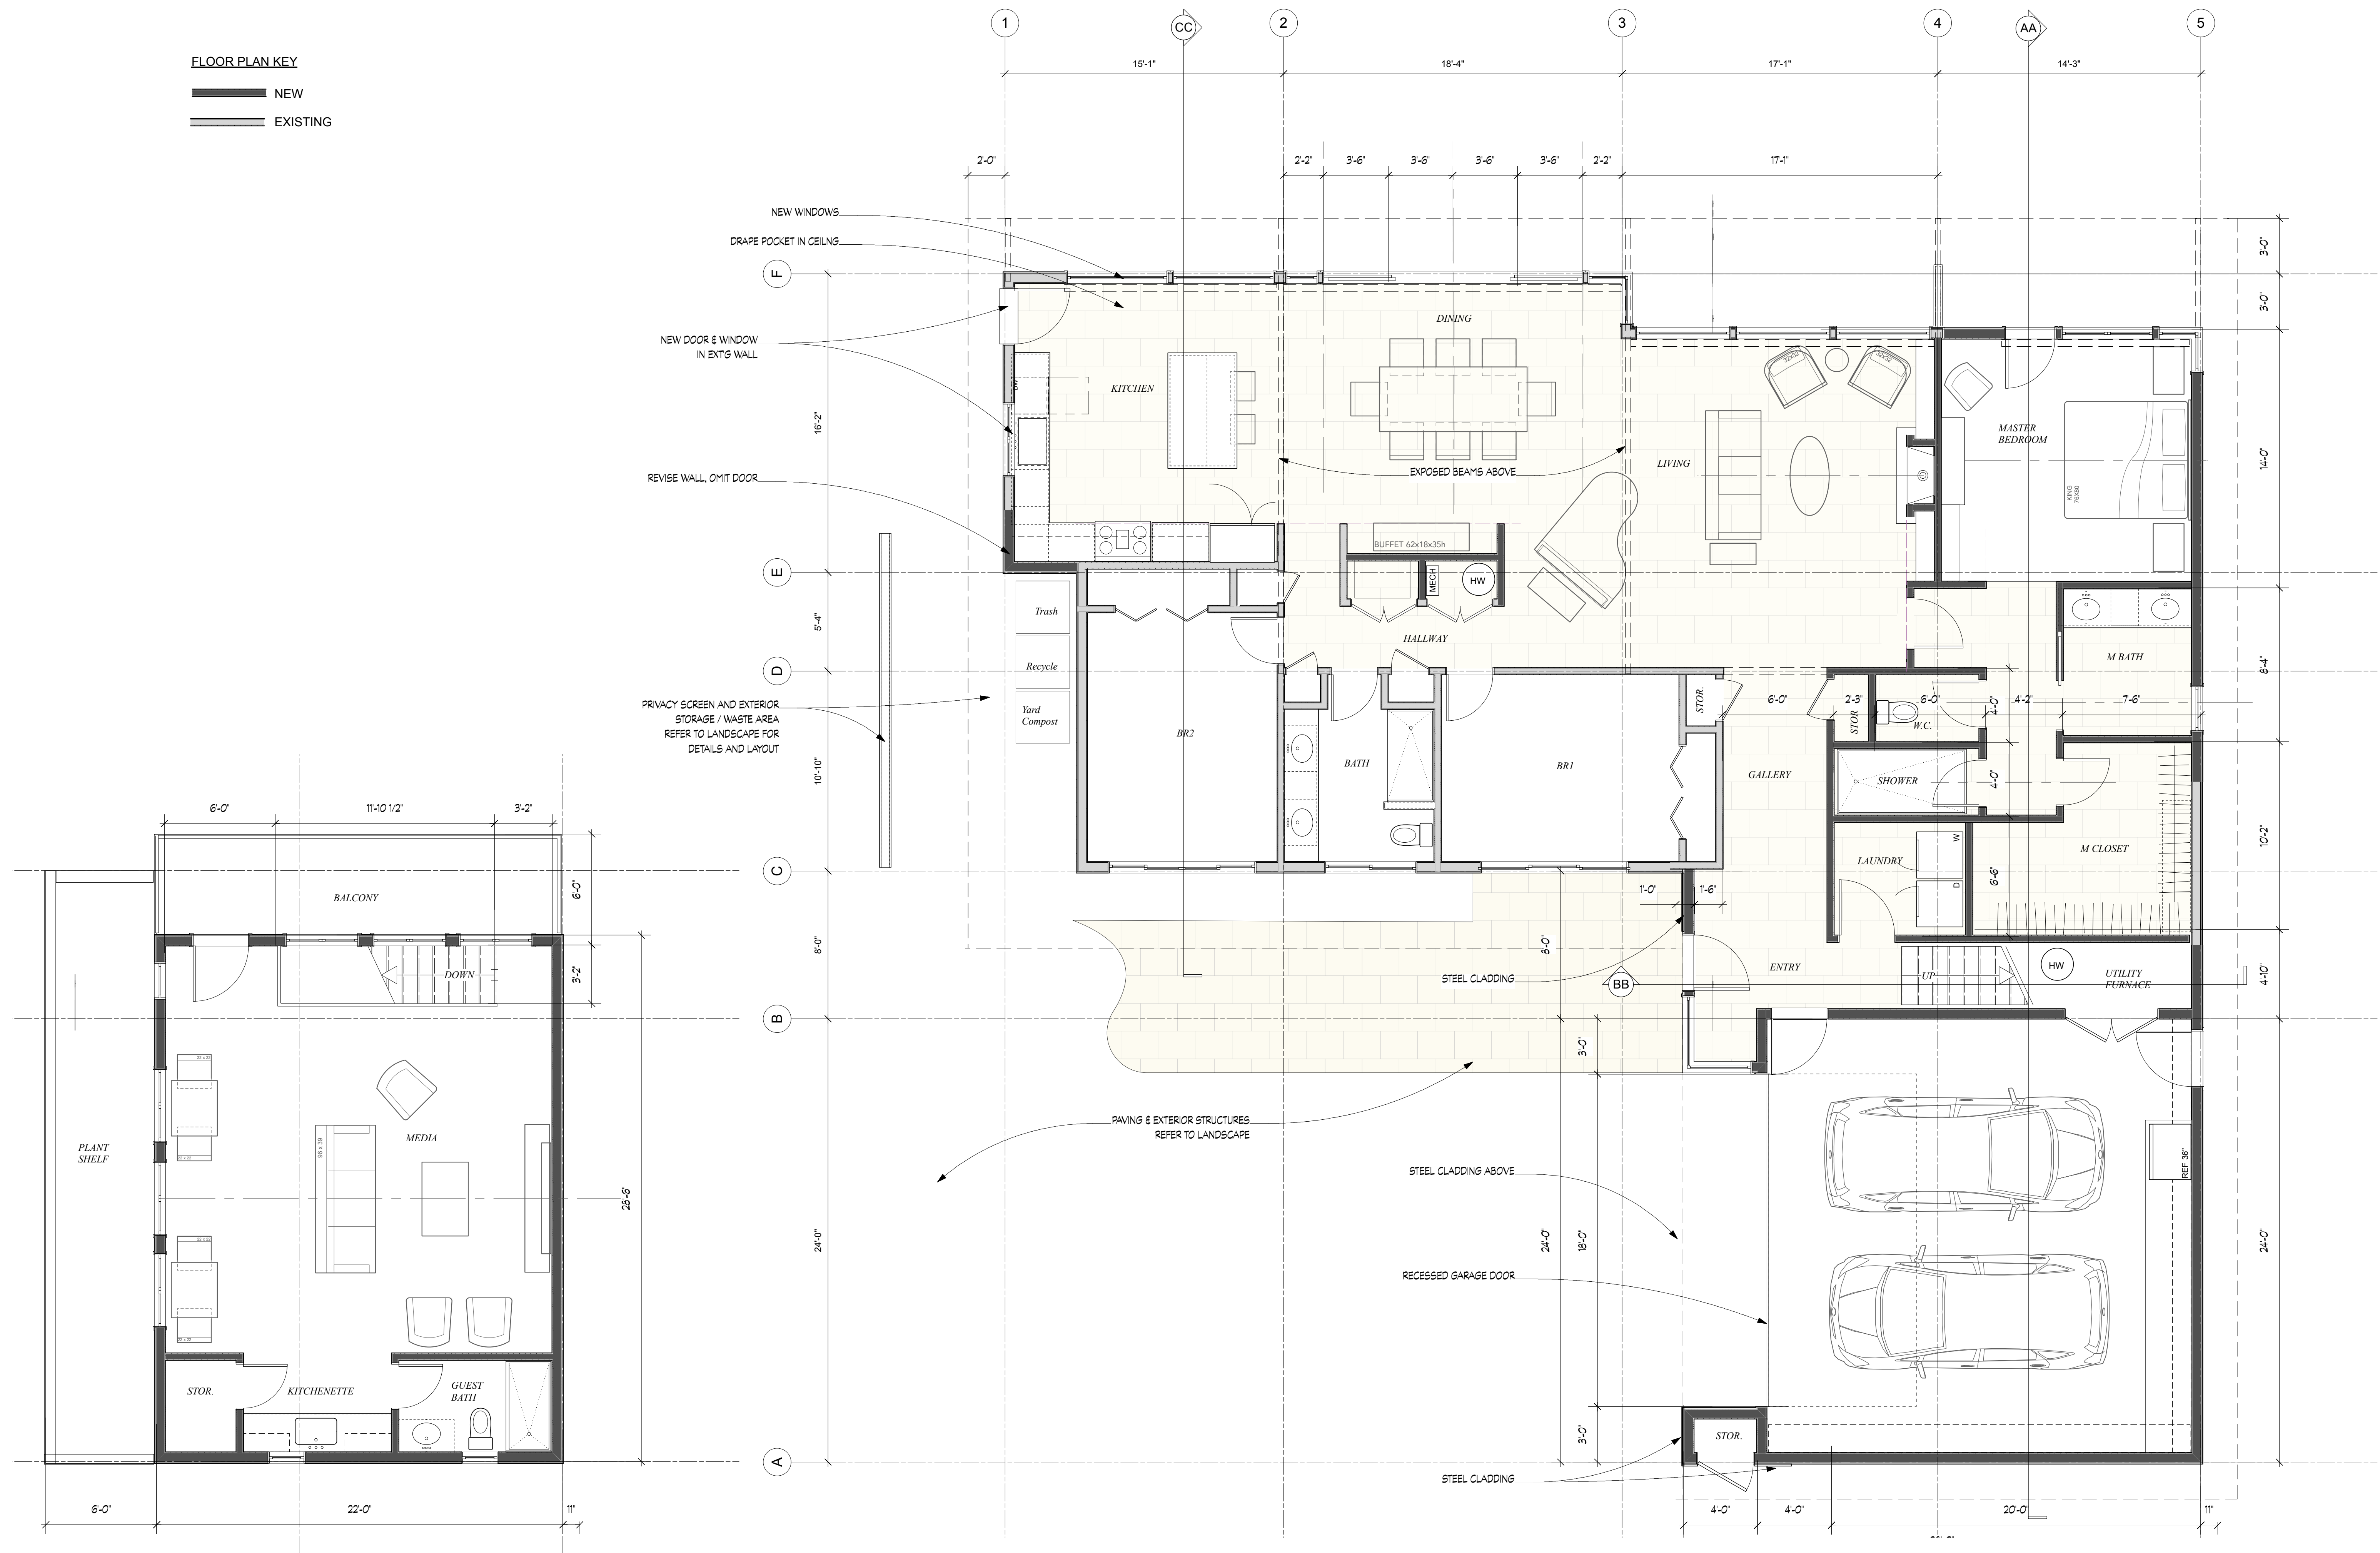

Upper Floor Plan PROPOSED
Scale: 1/4" = 1'-0"


Main Floor Plan PROPOSED
Scale: 1/4" = 1'-0"

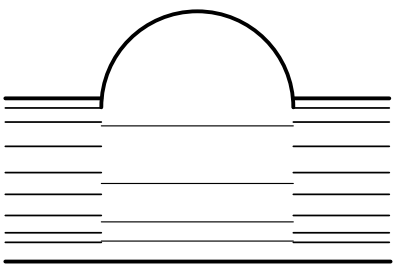

DesignTM

3224 NW 61st
Seattle WA 98107

206-310-8162
designtm@comcast.net

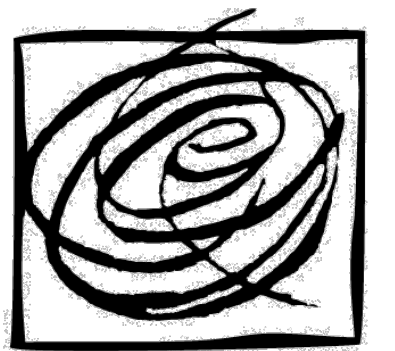

DEERING
DESIGN
STUDIO

Crouch- Maupin Residence

1141 Viewland Way
Edmonds, WA 98020

FOUNDATION PLAN


project mdCM
date 3 SEP 2019
scale AS SHOWN
when sheet size = 24 x 36
version SD v.6.5
Preliminary
Pricing Set
revisions

SHEET

A2.1

FLOOR PLAN KEY

NEW
EXISTING

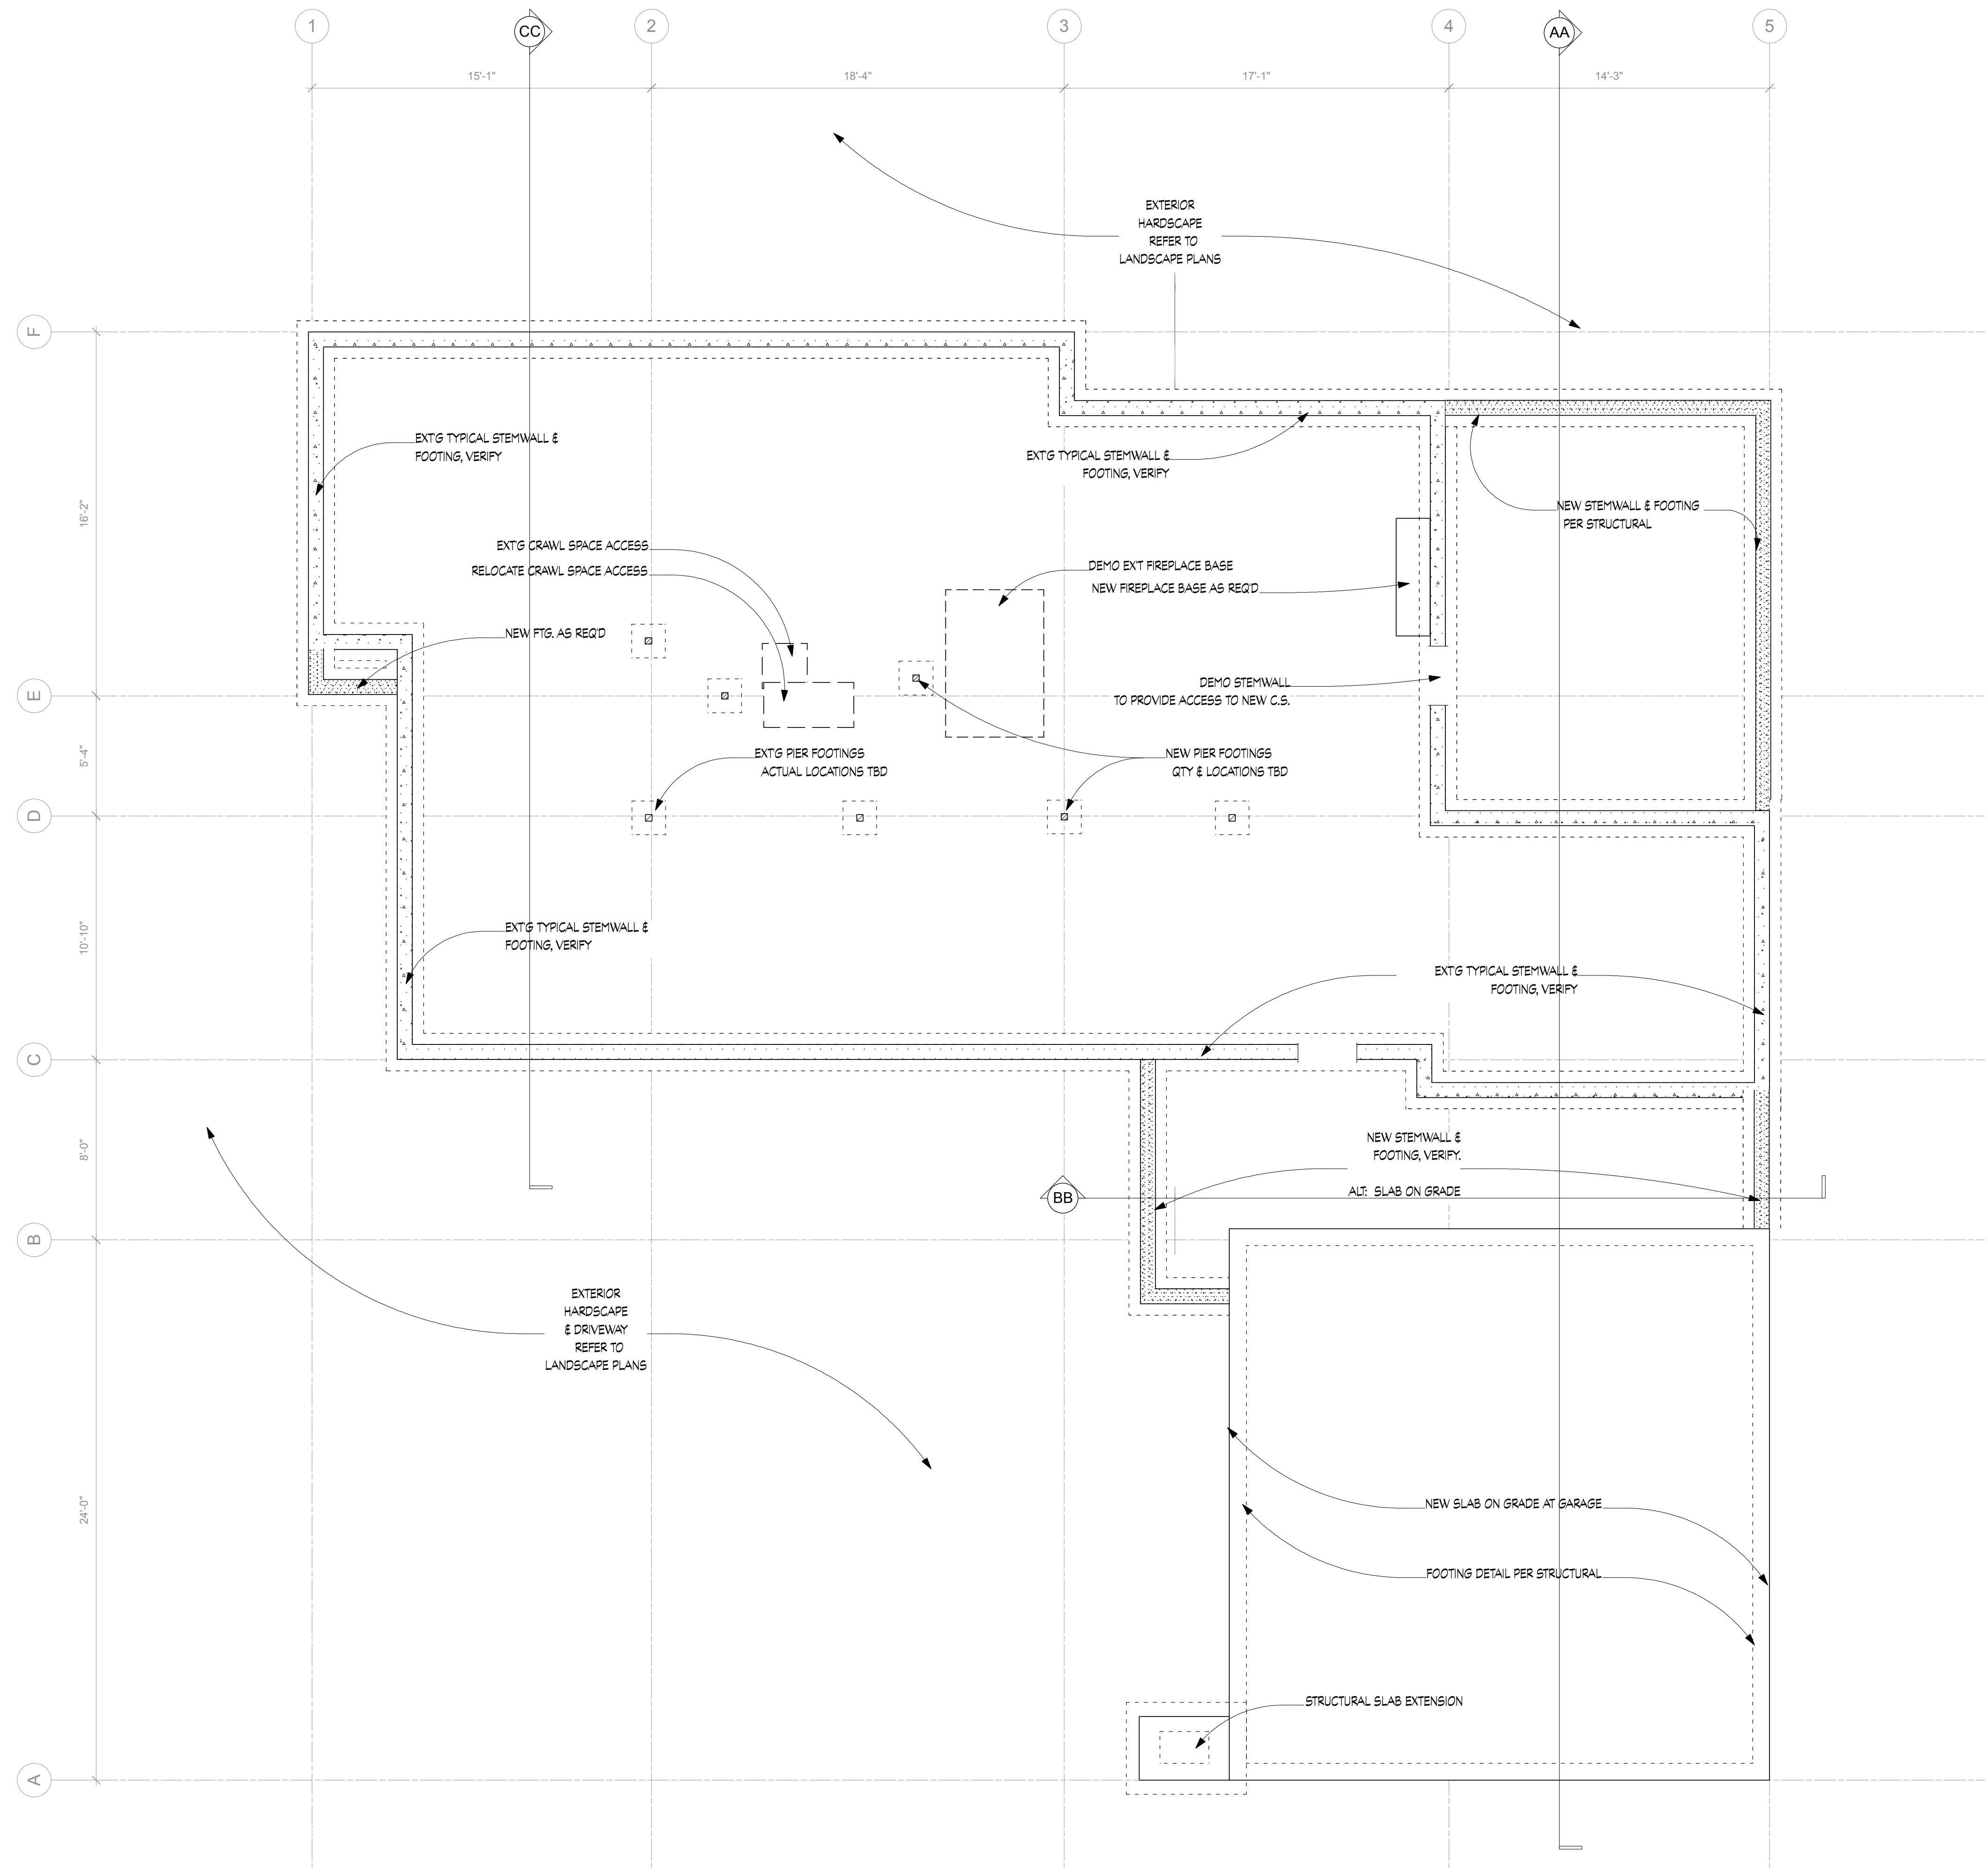

FOUNDATION PLAN
Scale: 1/4" = 1'-0"